


# MASONRY BEAMS

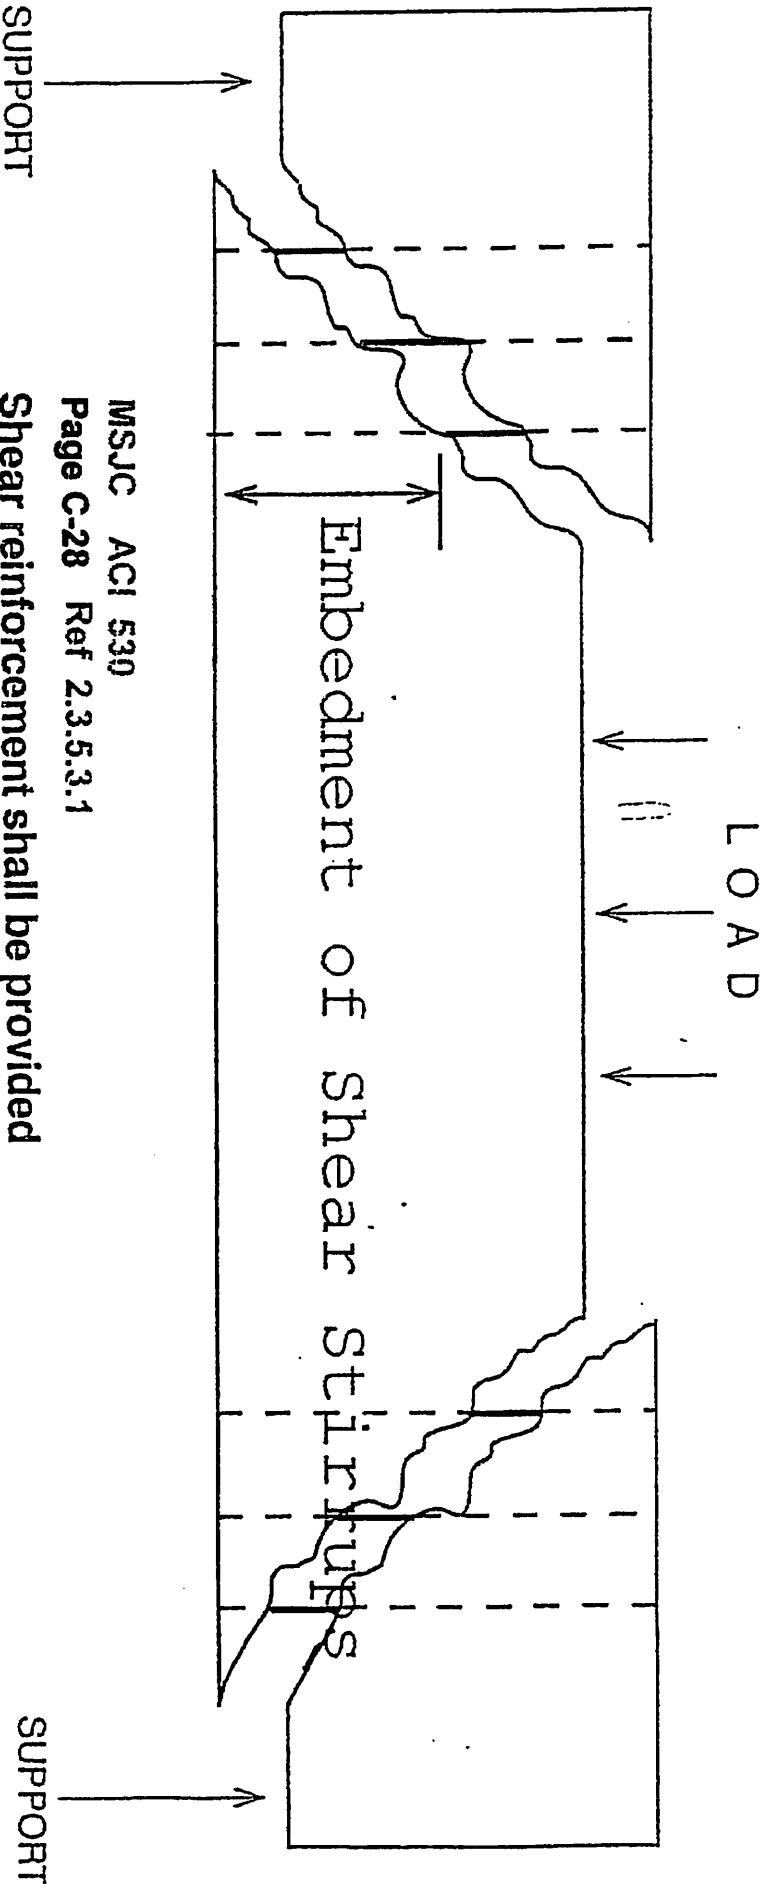

MSJC ACI 530  
Page C-28 Ref 2.3.5.3.1  
Shear reinforcement shall be provided  
parallel to the direction of applied shear force.